




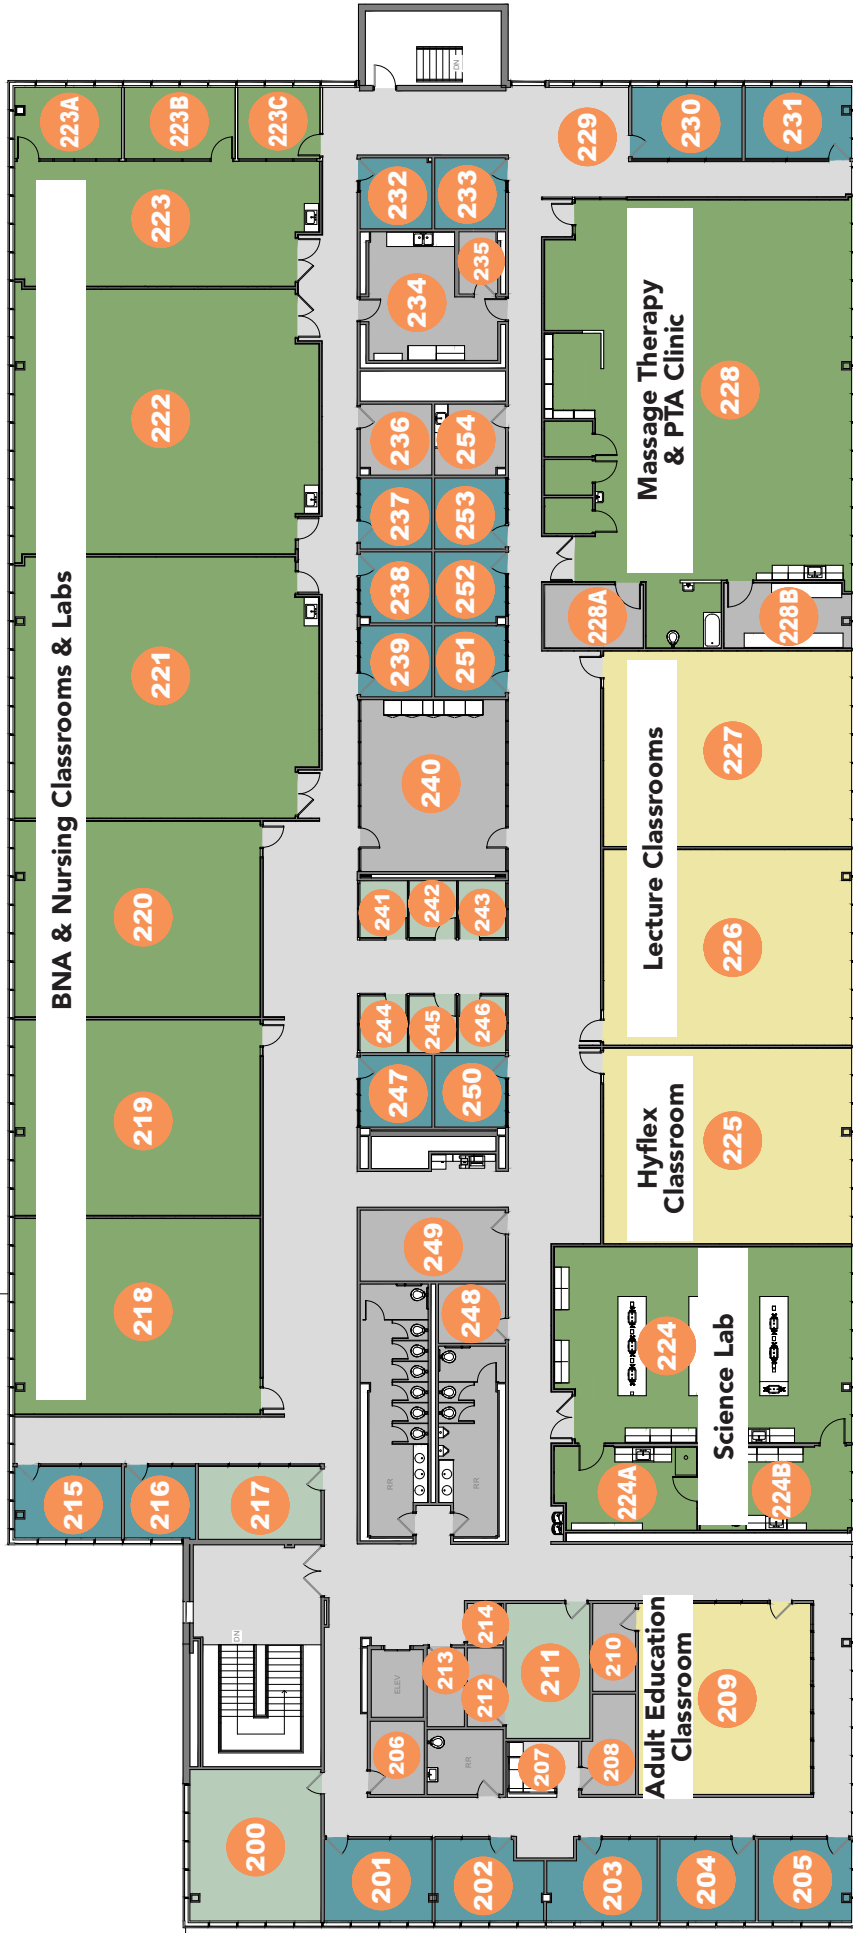

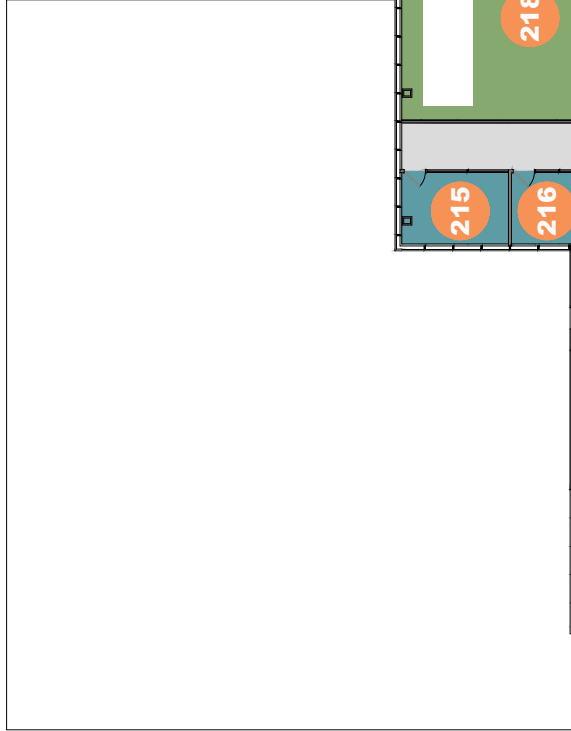

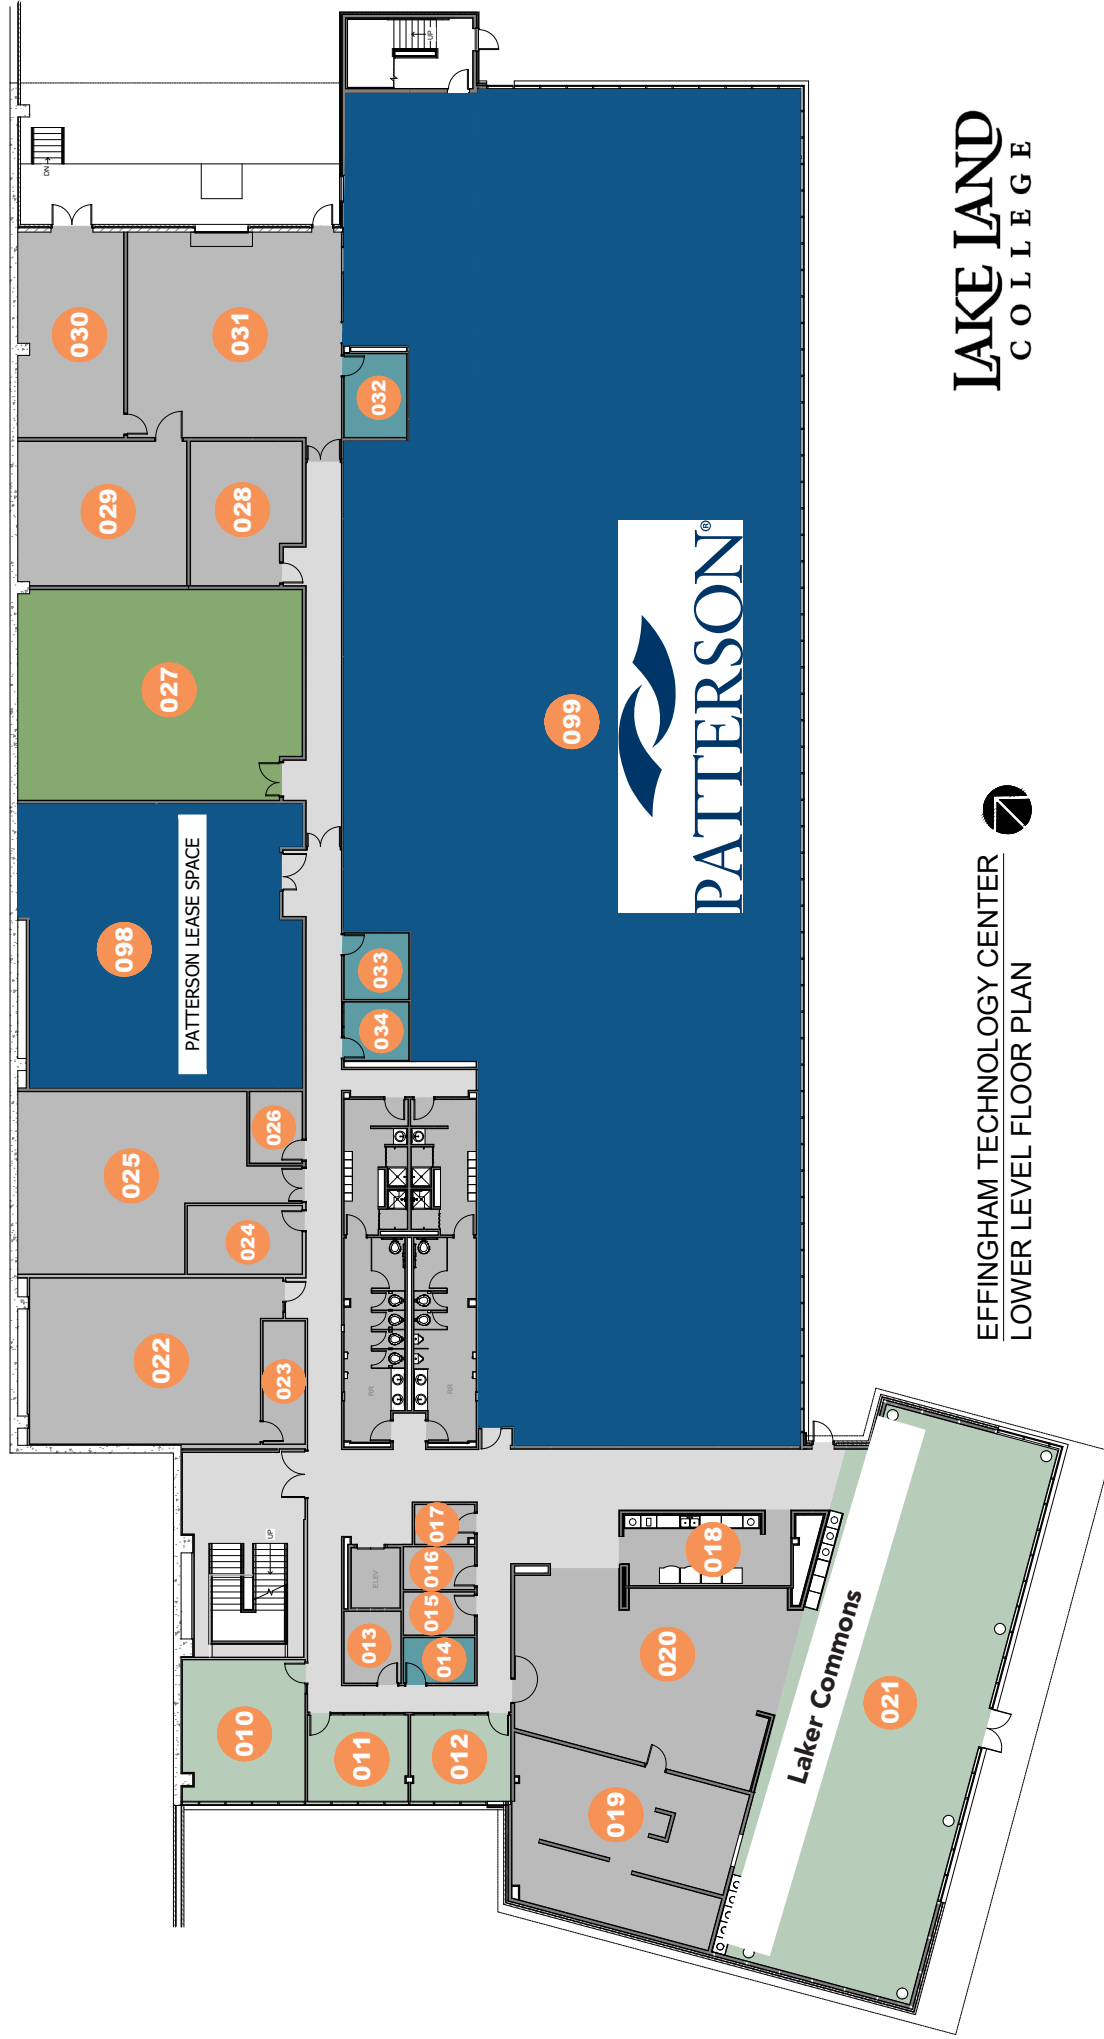

EFFINGHAM TECHNOLOGY CENTER
LOWER LEVEL FLOOR PLAN

LAKE LAND
COLLEGE